


- NOTES:
1. All Threads shall be sealed with Teflon.
  2. All materials shall be of domestic (United States) manufacture.

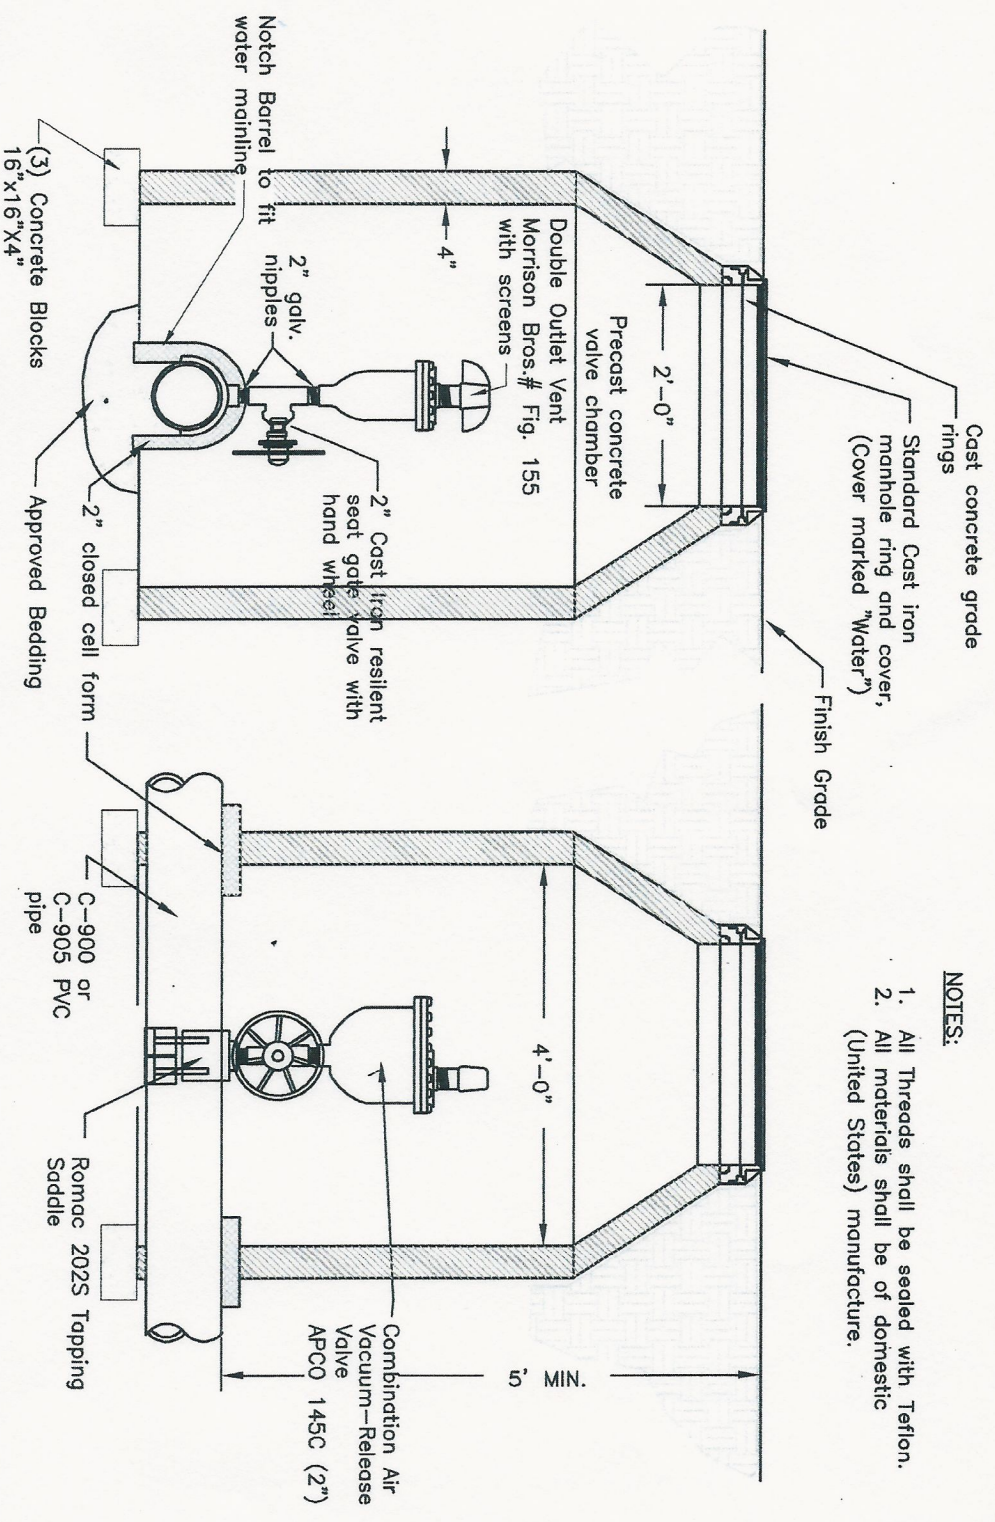

SECTION VIEW

ELEVATION VIEW

NOT TO SCALE

East Greenacres Irrigation District

# Air Vacuum-Release Valve

Valve

Approved by:

*Lee Hill*  
District Manager

5/19/15  
Date

Standard Drawing No.

W-6

